



2" x 2" BEL  
1/4" x 1/4" ATTERN.

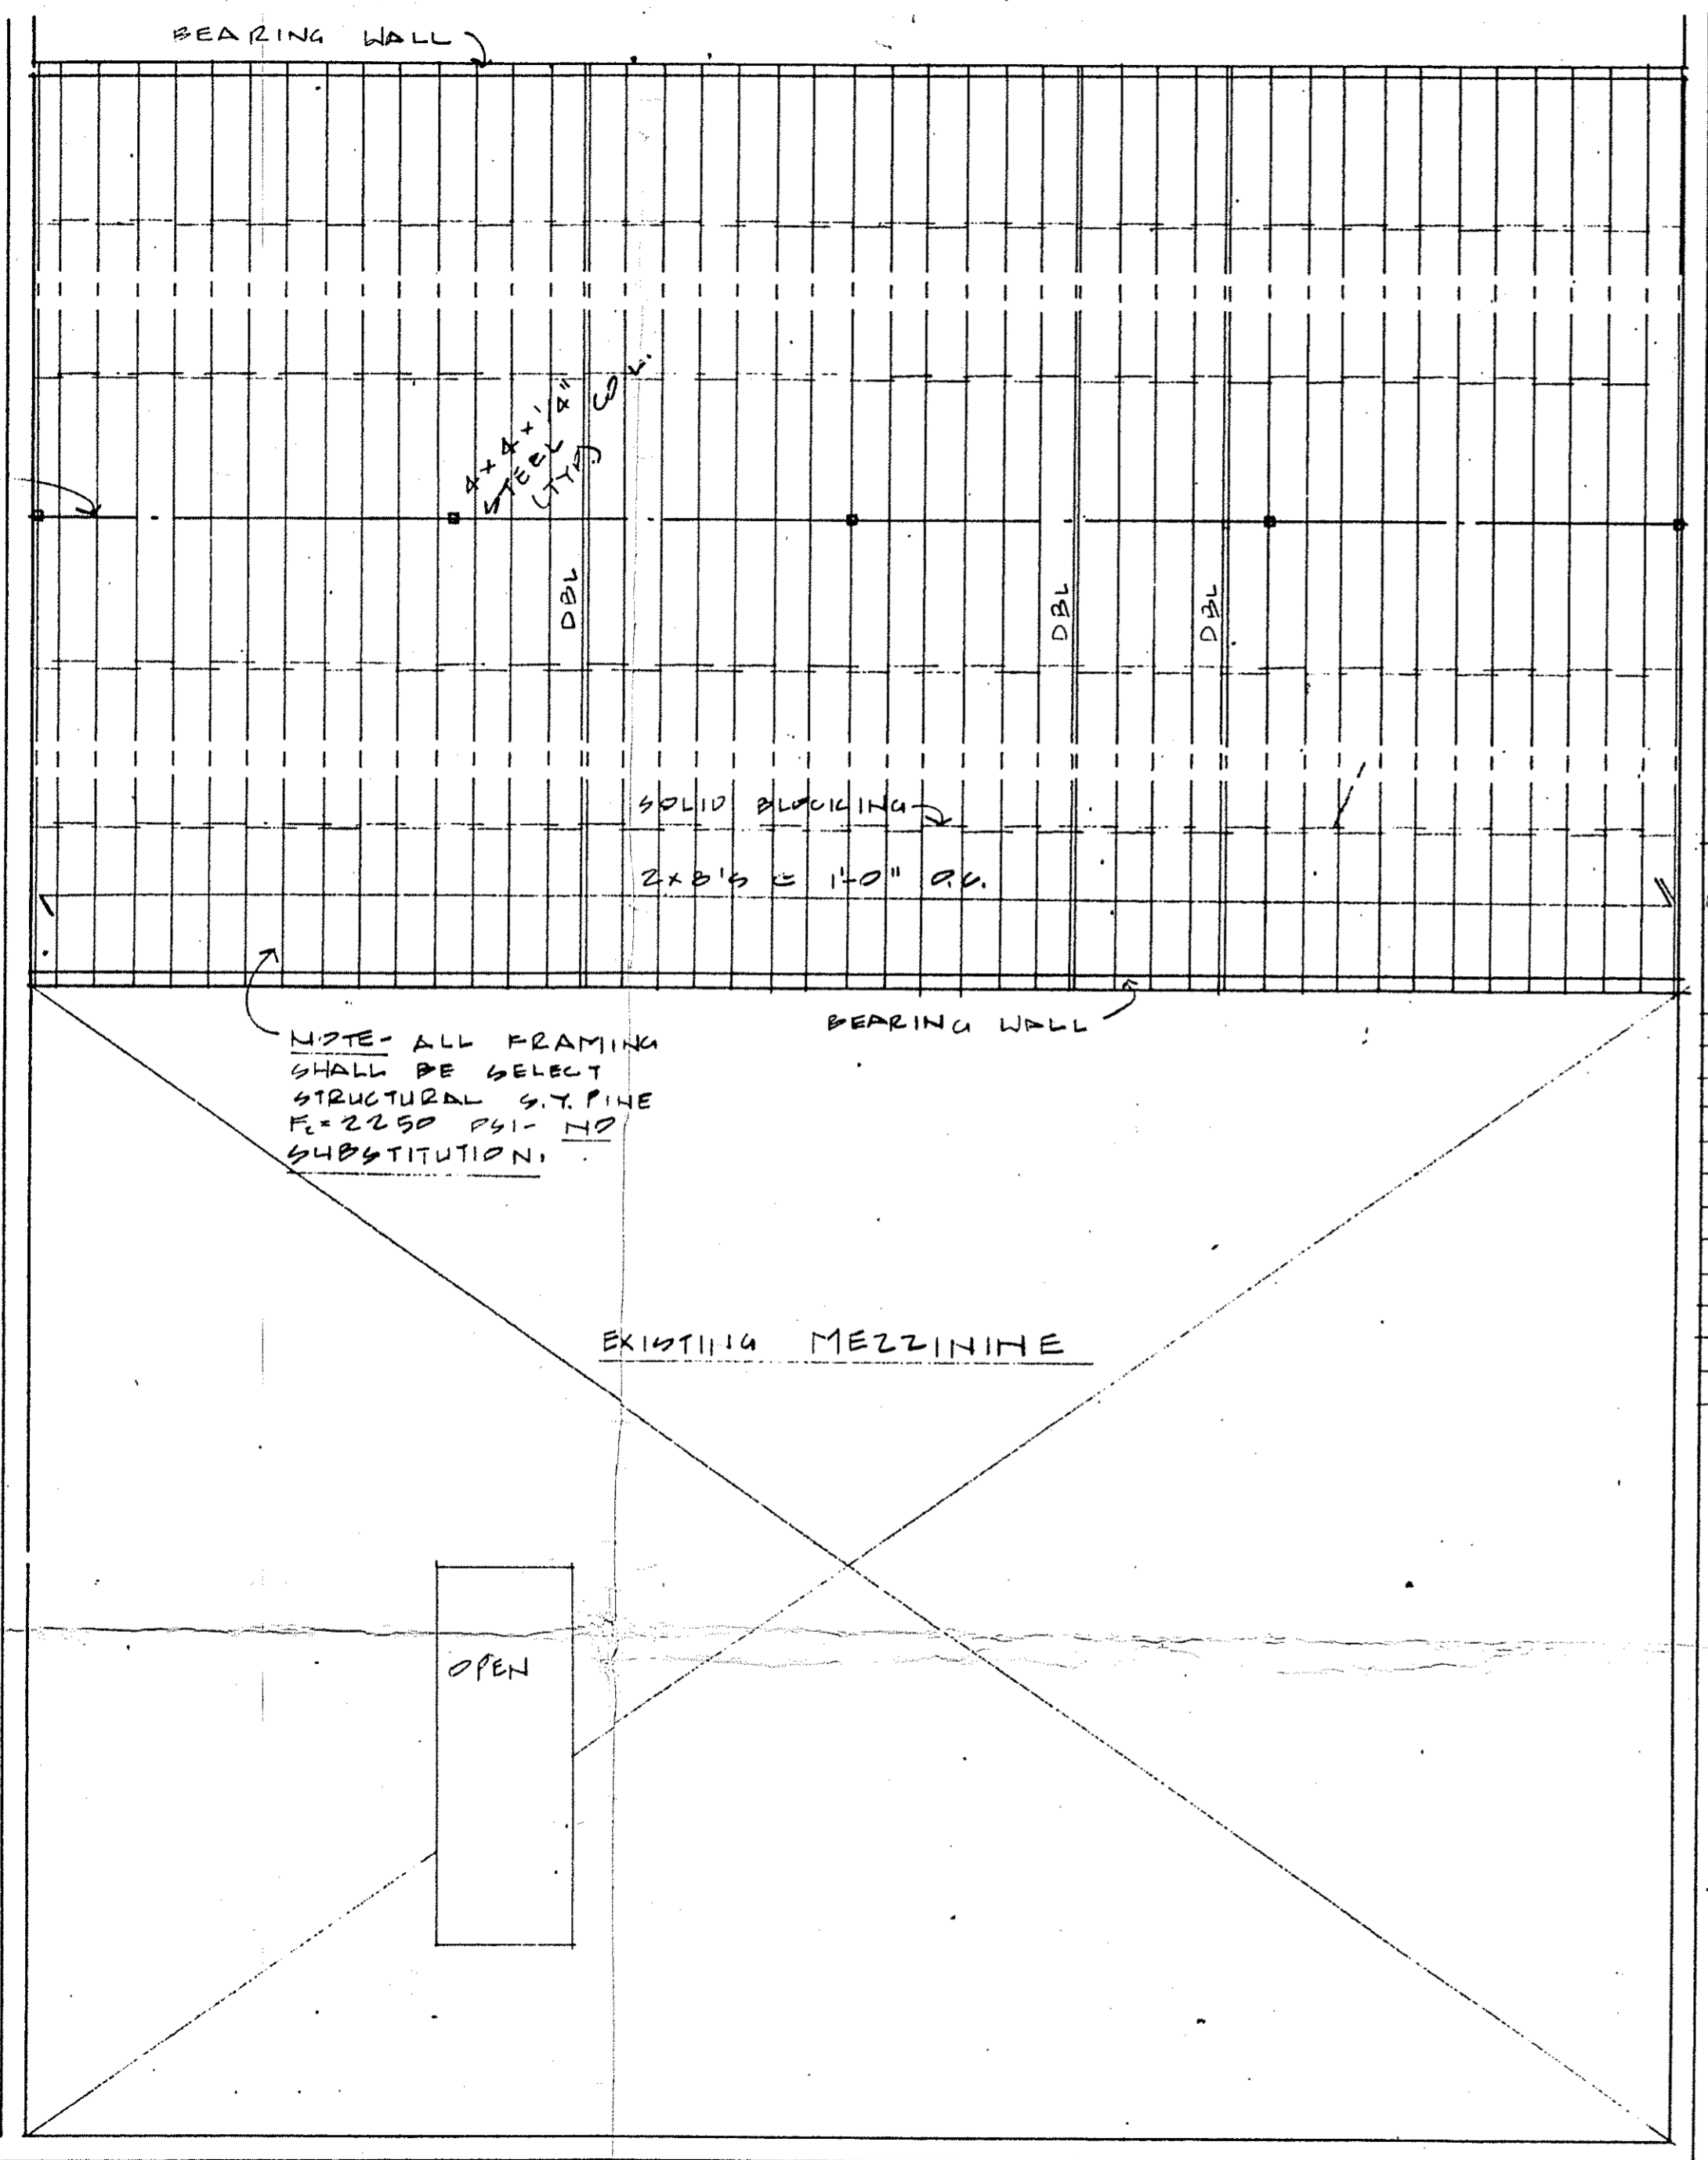

NOTE- ALL FRAMING SHALL BE SELECT STRUCTURAL S.Y. PINE F=2250 PSI- NO SUBSTITUTION.

MEZZANINE FRAMING PLAN  
1/4"

2" x 1/2" FLITCH PLATE

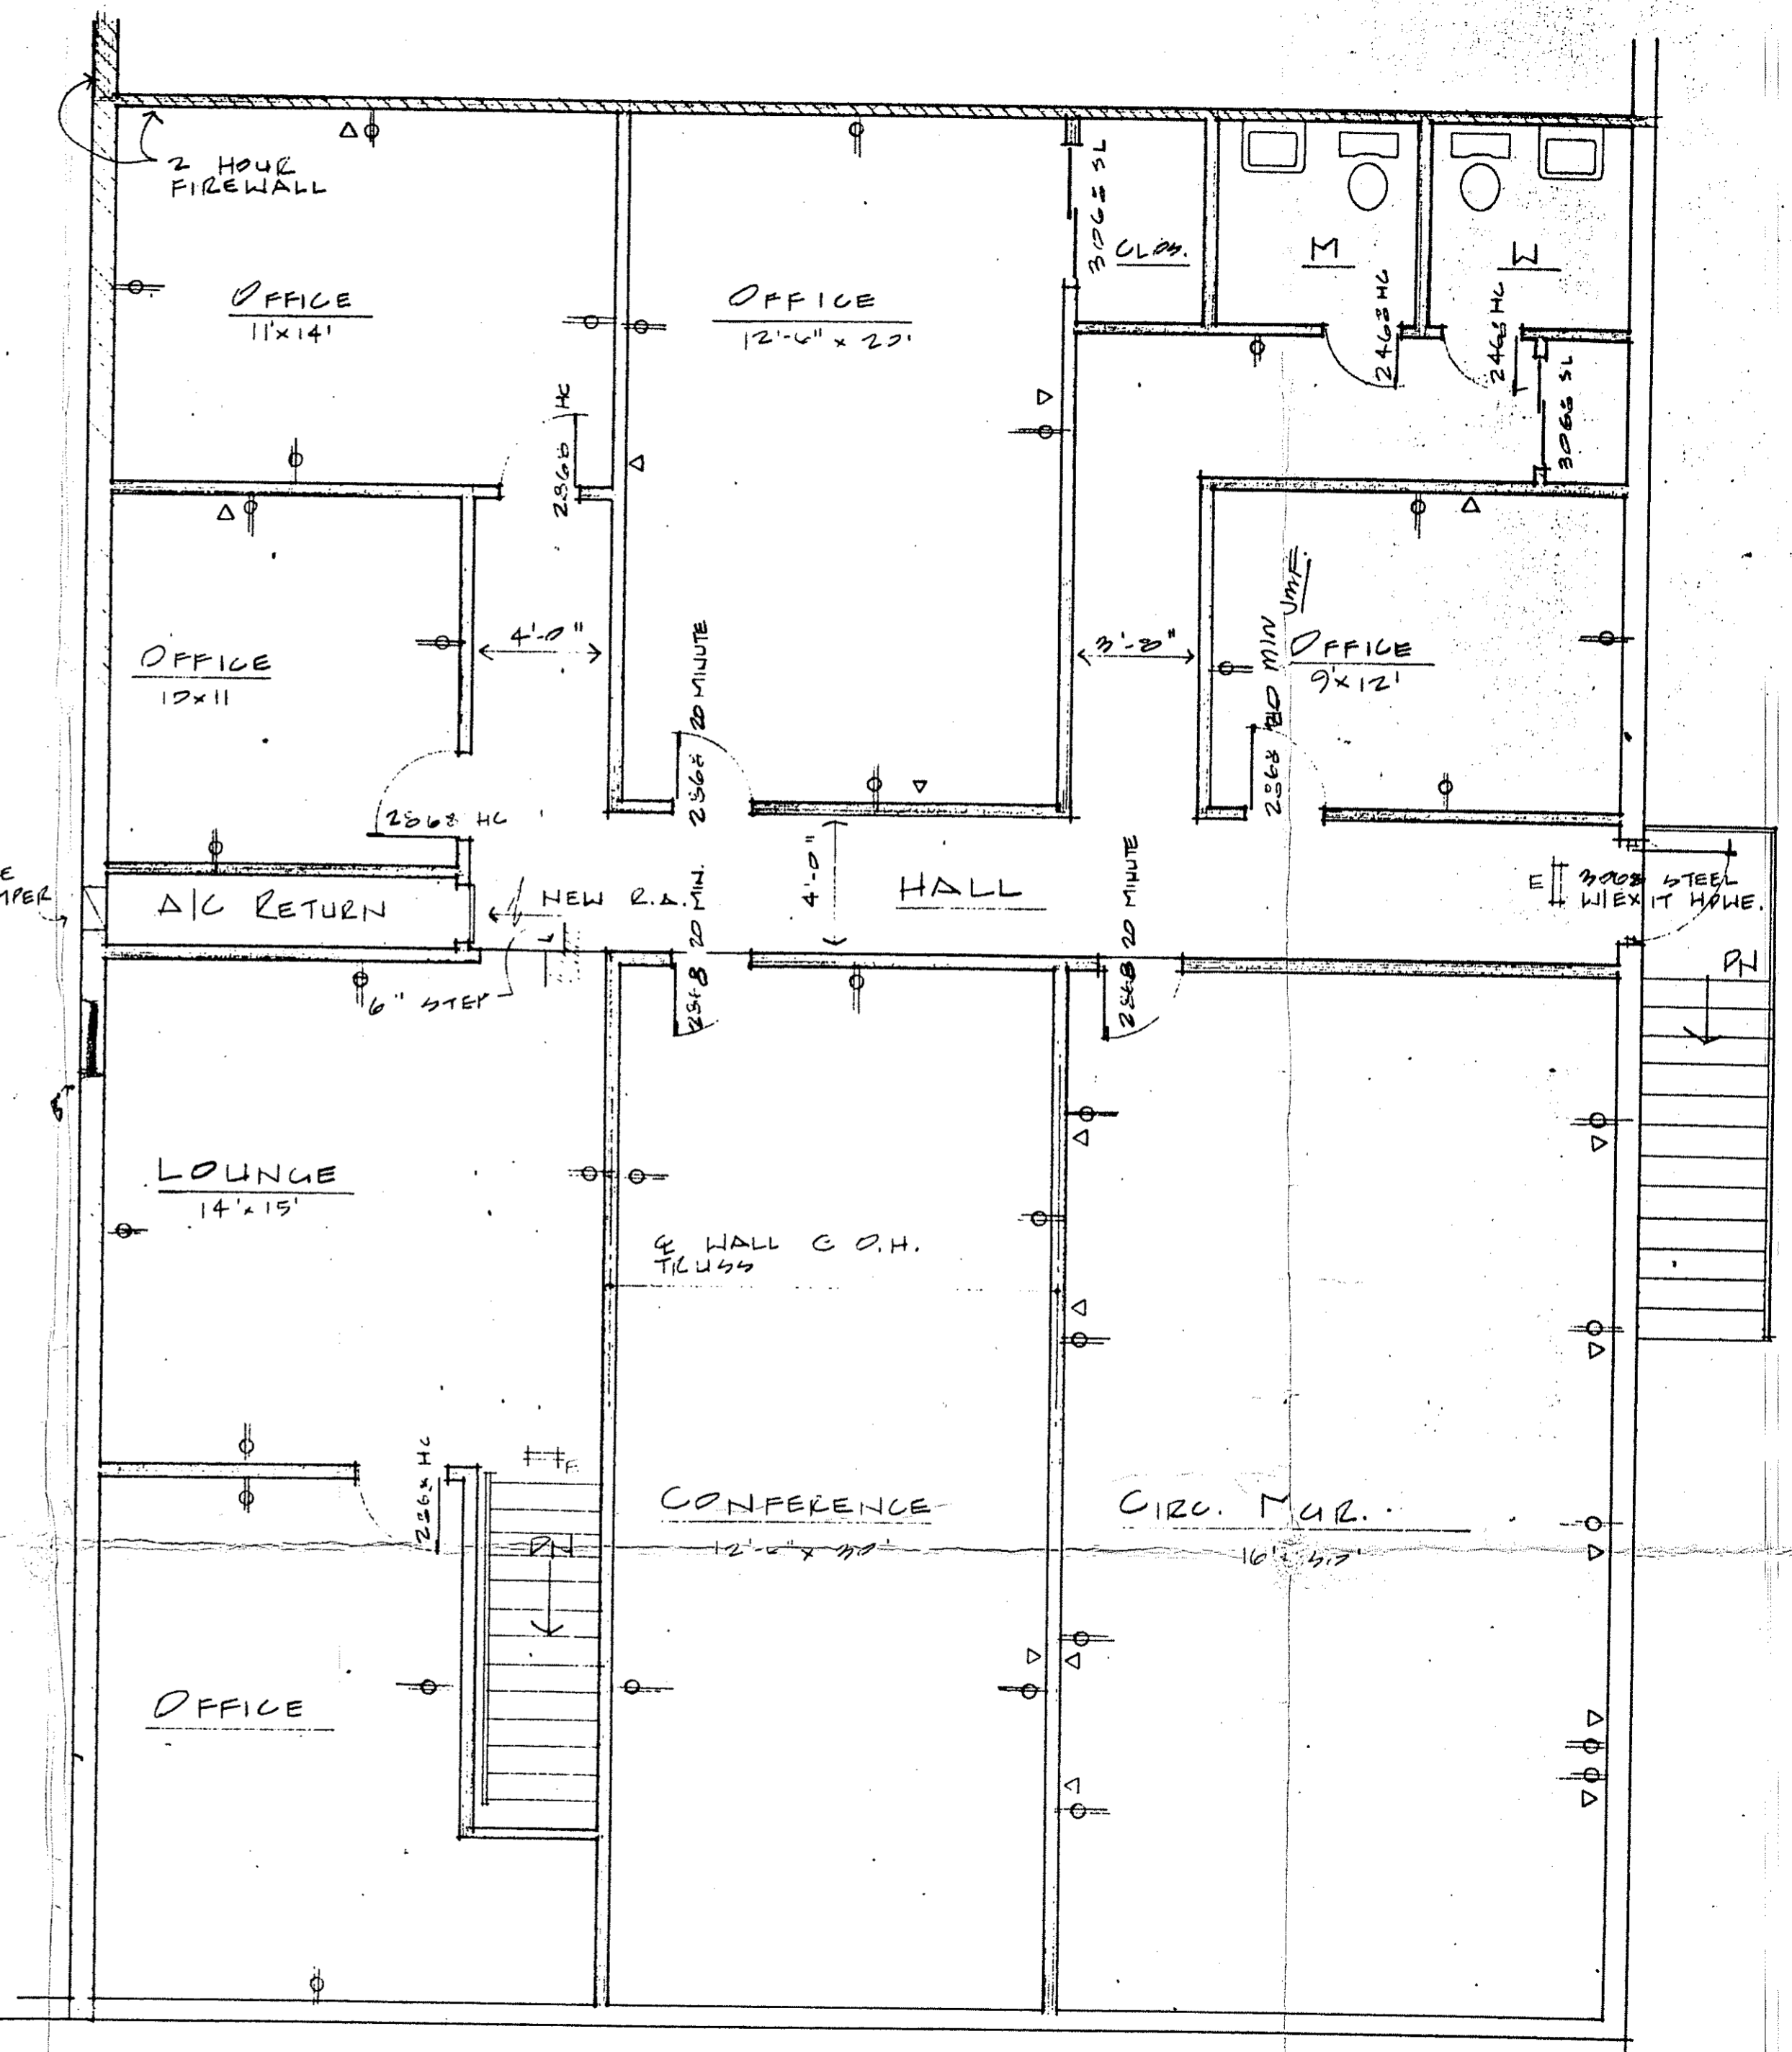

MEZZANINE PLAN  
1/4"

27